



**A** POSITIVE SIDE LAP SEAM

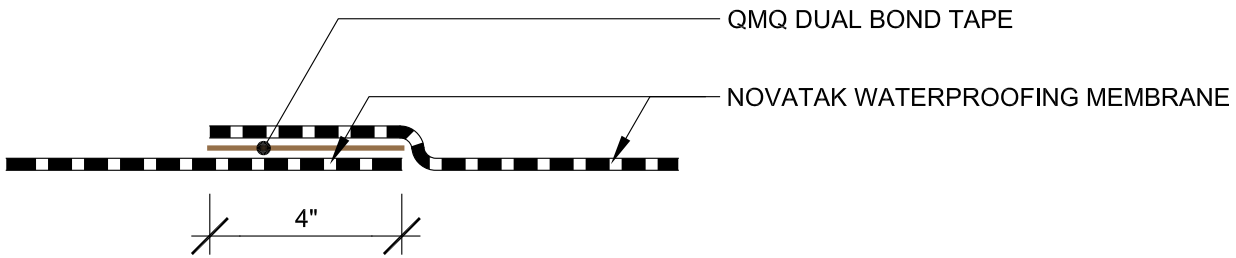

**B** SANDWICH SEAM

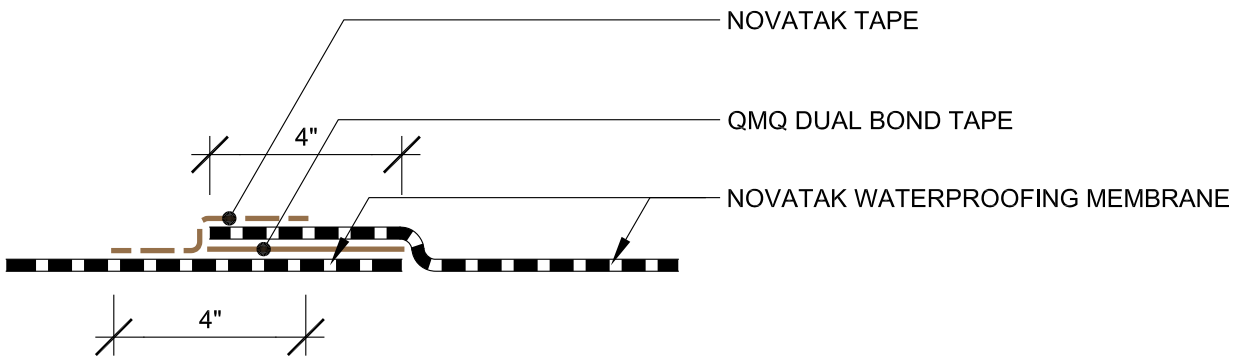

**C** REINFORCED SEAM

NOTE:  
REINFORCED SEAM REQUIRED FOR SHOTCRETE APPLICATIONS AND HYDROSTATIC CONDITIONS.

<p>OFFICE: 612.225.5167    www.kingfieldcp.com</p>	<p>TYPICAL - SEAMS</p> <p>NOVATAK IONIC BOND WATERPROOFING SYSTEM</p>	<p>DRAWING NO. : NOV-3.02v1</p>
		<p>SCALE : NOT TO SCALE</p>
		<p>EFFECTIVE DATE : .</p>