


PRIMETAK DETAIL SEALANT OR LIQUID MEMBRANE APPLIED TO CUT EDGE AND TERMINATIONS OF PRIMETAK MEMBRANE

12" STRIP OF DETAIL MEMBRANE/ TAPE APPLIED TO INSIDE AND OUTSIDE CORNERS -PREPARE SUBSTRATE WITH PRIMETAK LIQUID ADHESIVE, CALIFORNIA SEALANT OR ST LIQUID ADHESIVE AT A RATE OF 250 - 300 SQ. FT. PER GALLON

3/4" FILLET OF PRIMETAK DETAIL SEALANT OR LIQUID MEMBRANE APPLIED TO INSIDE CORNERS VERTICALLY AND HORIZONTALLY TO RAW CONCRETE -ALLOW PRIMETAK DETAIL SEALANT TO CURE FOR 2 HOURS PRIOR TO SHEET APPLICATION

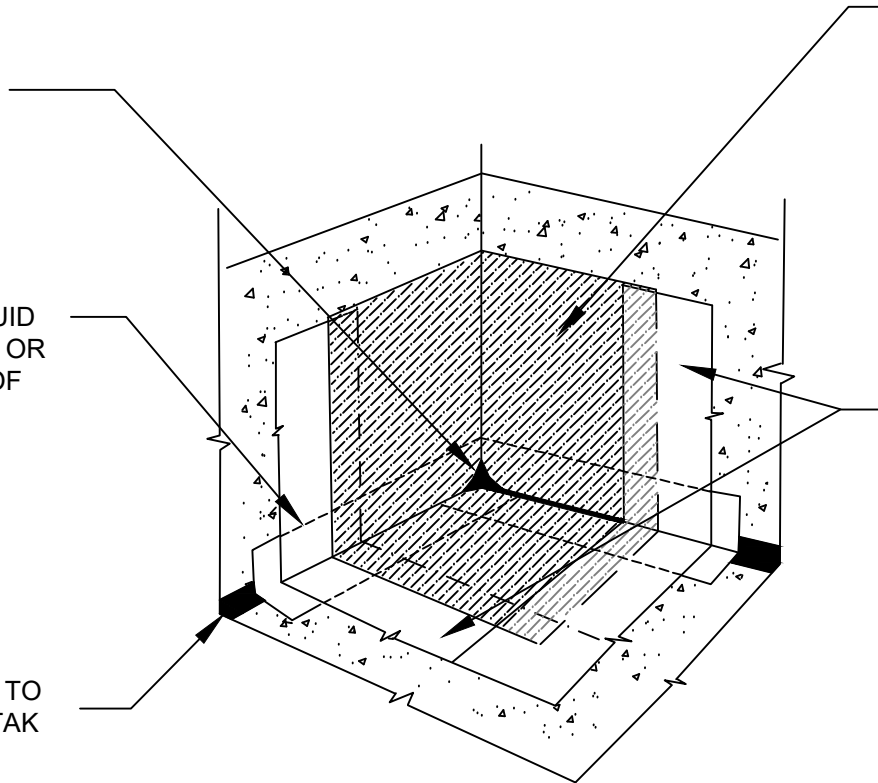

PIECE OF PRIMETAK MEMBRANE CUT AND FIT TO CORNER - APPLIED OVER CONCRETE PREPARED WITH PRIMETAK LIQUID ADHESIVE, CALIFORNIA SEALANT OR ST AT A RATE OF 250 -300 SQ. FT. PER GALLON

PRIMETAK MEMBRANE APPLIED OVER CONCRETE PREPARED WITH PRIMETAK LIQUID ADHESIVE, CALIFORNIA SEALANT OR ST AT A RATE OF 250 -300 SQ. FT. PER GALLON

**KINGFIELD**  
CONSTRUCTION PRODUCTS

20 N 4th St, Suite 300  
Minneapolis, MN 55401  
e: info@kingfieldcp.com  
o/f: 612.225.5167

SECTION @ FIELD FORMED SELF ADHERED INSIDE CORNER

**SPECIAL NOTE: IF ADHESIVE IS REQUIRED FOR SEAMS OR ENDLAPS DO NOT USE ST LIQUID ADHESIVE**

DRAWING NO.: PRI.13

SCALE: NOT TO SCALE

EFFECTIVE DATE : .