


FIELD PRIMETAK MEMBRANE
ROUGH FIT AROUND PENETRATION
AND ONTO SUBSTRATE PREPARED
WITH PRIMETAK LIQUID ADHESIVE,
CALIFORNIA SEALANT OR ST LIQUID
ADHESIVE AT A RATE OF 250 - 300
SQ. FT PER GALLON

SECURE PENETRATION MEMBER
CLEAN AND ABRASE 3" OF THE
BASE OF PENETRATION SIDEWALLS
- APPLY PRIMETAK LIQUID
ADHESIVE, CALIFORNIA SEALANT
OR ST LIQUID ADHESIVE TO
PENETRATION SIDEWALL AT A RATE
OF 250 - 300 SQ. FT. PER GALLON

PRIMETAK DETAIL SEALANT OR
LIQUID MEMBRANE APPLIED 6"
ONTO RAW CONCRETE AND 3"
ONTO ABRASED PENETRATION.

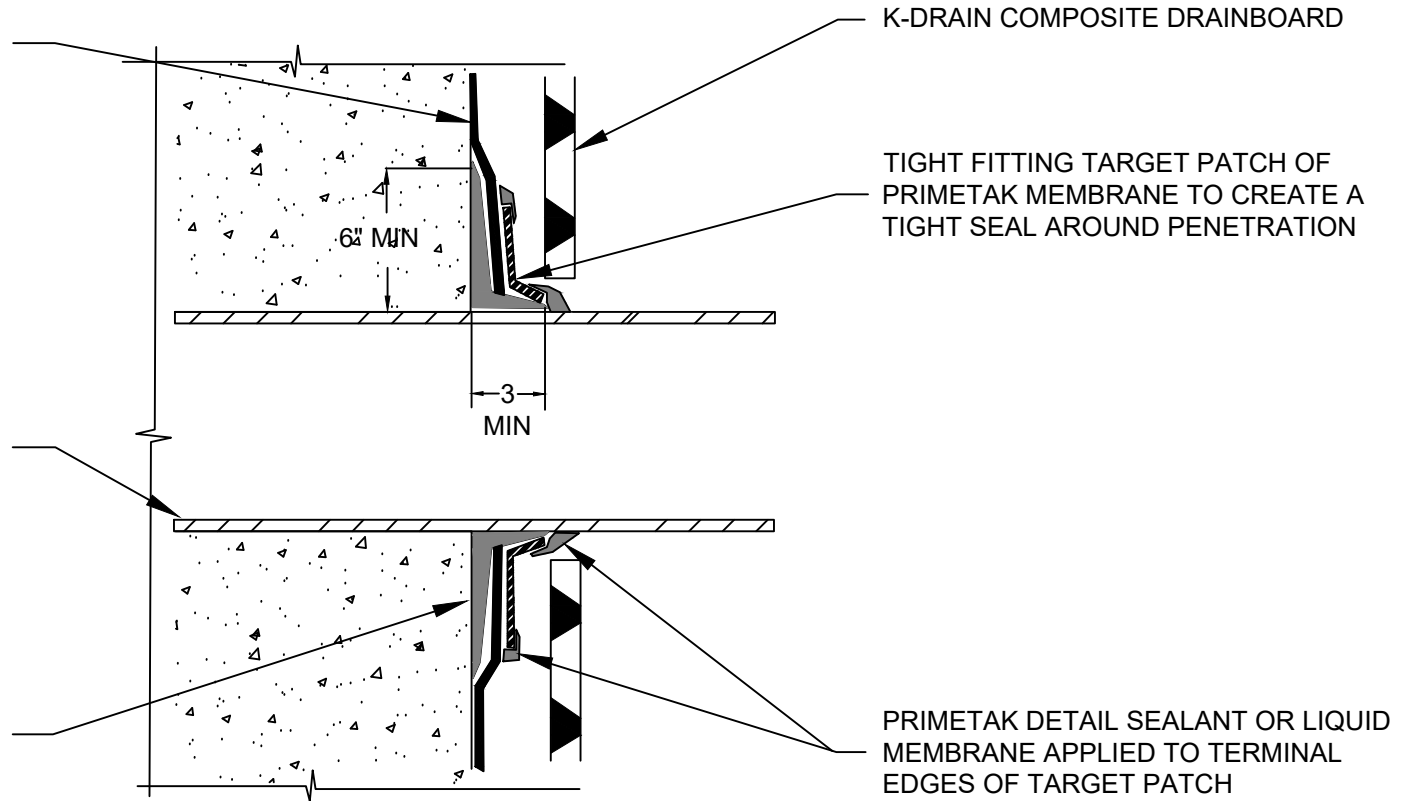

KINGFIELD
CONSTRUCTION PRODUCTS

20 N 4th St, Suite 300
Minneapolis, MN 55401
e: info@kingfieldcp.com
o/f: 612.225.5167

SECTION @ VERTICAL WALL PENETRATION WATERPROOFING

**SPECIAL NOTE: IF ADHESIVE IS REQUIRED FOR SEAMS
OR ENDLAPS DO NOT USE ST LIQUID ADHESIVE**

DRAWING NO. : PRI.15

SCALE : NOT TO SCALE

EFFECTIVE DATE : .