


**TOP VIEW**

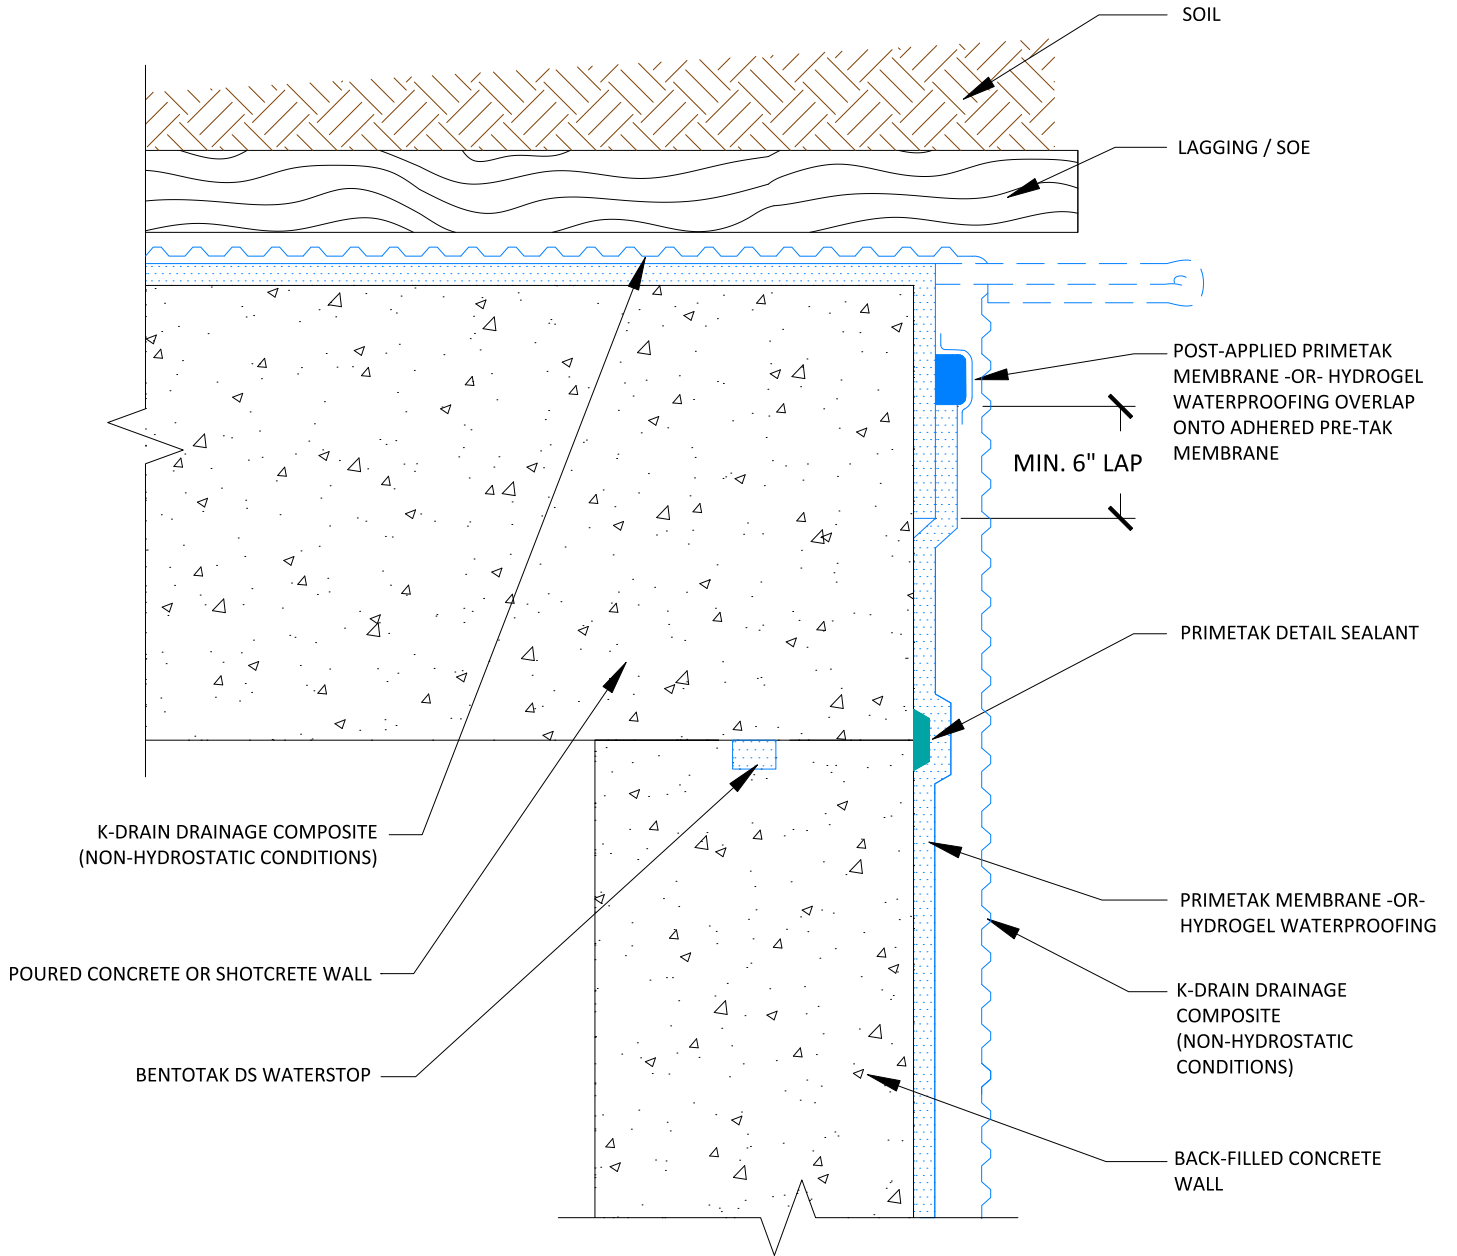

**KINGFIELD**  
 CONSTRUCTION PRODUCTS  
 20 N 4th St, Suite 300  
 Minneapolis, MN 55401  
 e: info@kingfieldcp.com  
 o/f: 612.225.5167

PRE-TAK HEAT-WELD DETAIL:  
 TRANSITION FROM BLINDSIDE TO BACKFILLED WALL  
 PRE- & POST-APPLIED WATERPROOFING APPLICATION

DETAIL # PRE-HW-013  
 SYSTEM: PRE-TAK  
 ISSUED: 09/15/2018  
 SCALE: No To Scale